



KEY MAP
SHOWING LOCATION OF
FRANKLIN COUNTY



NORTH SIDE PARK RESTROOM PROJECT #16012

CITY COUNCIL


Dennis Watz, Mayor
Tony Wessler, Ward I Alderman
Mark Dalton, Ward I Alderman
T.J. Carey, Ward II Alderman
Jason Alexander, Ward II Alderman
Paul McCulloch, Ward III Alderman
Bobby Maupin, Ward III Alderman

CITY ADMINISTRATOR

J.T. Hardy

DIRECTORY

CITY ENGINEERING DEPARTMENT Robert Schaffer, P.E., City Engineer	(573) 468-8965
CITY BUILDING DEPARTMENT Dan King, Code Administrator	(573) 468-8965
CITY STREET DEPARTMENT Larry Cuneio, Street Commissioner	(573) 468-4912
CITY WATER & SEWER DEPARTMENT Kent Koch, Water & Sewer Commissioner	(573) 468-4812
CITY ELECTRIC DEPARTMENT Joe Thurmond, Electric Commissioner	(573) 468-4712
CITY PARKS & RECREATION DEPARTMENT David Wall, Parks Director	(573) 468-5216
MISSOURI NATURAL GAS CO.	(800) 675-6577
MOGAS PIPELINE, LLC	(800) 282-4916
CHARTER CABLE TELEVISION	(636) 239-2197
FIDELITY TELEPHONE CO.	(573) 468-8081

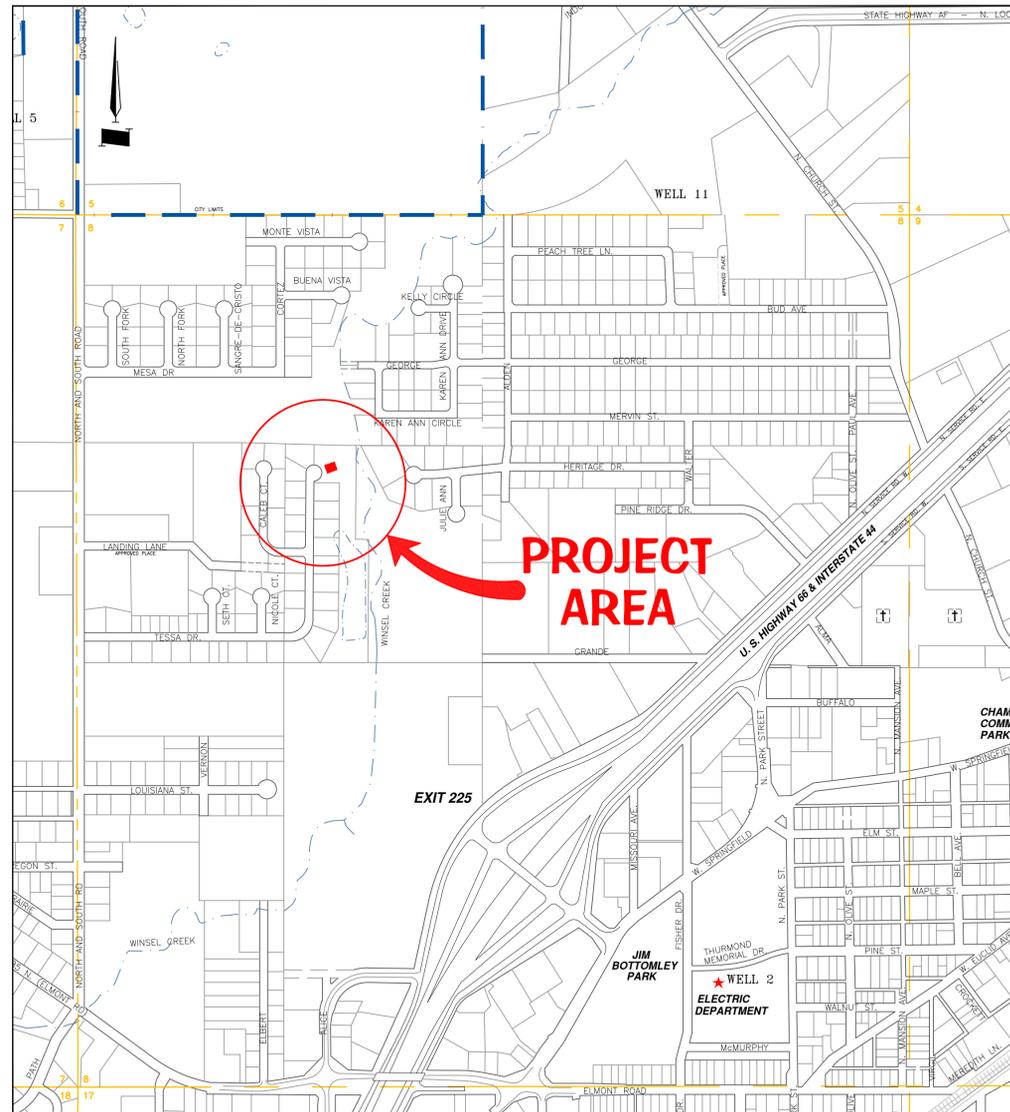

PROJECT LOCATION MAP

City of Sullivan
Franklin County, MO.
NORTH SIDE PARK @ TESSA DRIVE

DESIGN DESIGNATION

FUNCTIONAL CLASSIFICATION = NA
A.D.T. 2017 = NA
DESIGN SPEED = NA
% TRUCKS = NA

LENGTH OF PROJECT

NET LENGTH OF PROJECT = N.A.

SHEET INDEX

DESCRIPTION	SHEET NO.
TITLE SHEET	1
FLOOR PLAN	2
ELEVATIONS	3
FOOTING AND FOUNDATION PLAN	4
DETAILS	5



ABBREVIATIONS

ASPH.	ASPHALT
CL or C	CENTER LINE
CLR	CLEAR
CONC.	CONCRETE
DIP	DUCTILE IRON PIPE
ELEV. or EL.	ELEVATION
EX.	EXISTING
FL	FLOWLINE
FT	FEET
HORIZ.	HORIZONTAL
I.D.	INSIDE DIAMETER
LF	LINEAL FEET
LH	LAMPHOLE
LR	LONG RADIUS
MAX.	MAXIMUM
MH	MANHOLE
MIN.	MINIMUM
MJ	MECHANICAL JOINT
NO.	NUMBER
N.T.S.	NOT TO SCALE
O.C.	ON CENTER
PL	PROPERTY LINE
PVMT.	PAVEMENT
R or RAD.	RADIUS
REINF.	REINFORCING
SAN.	SANITARY
SHT	SHEET
STRUC.	STRUCTURE
T.B.R.	TO BE REMOVED
TYP.	TYPICAL
U.I.P.	USE IN PLACE
VERT.	VERTICAL
W/	WITH

REVISIONS BY


PROJECT FOR:
NORTH SIDE PARK RESTROOM
SULLIVAN, MISSOURI

TITLE SHEET




210 W. WASHINGTON
SULLIVAN, MO. 63080
PH: 573-468-8965
FAX: 573-468-8964
www.sullivanmo.us
@CityofSullivan

DRAWN BY:	DG
CHECKED BY:	DK/RS
DATE:	1/26/2018
SCALE:	NTS
PROJECT No.	16012
FILE:	16012T1
SHEET	1
OF 5 SHEETS	

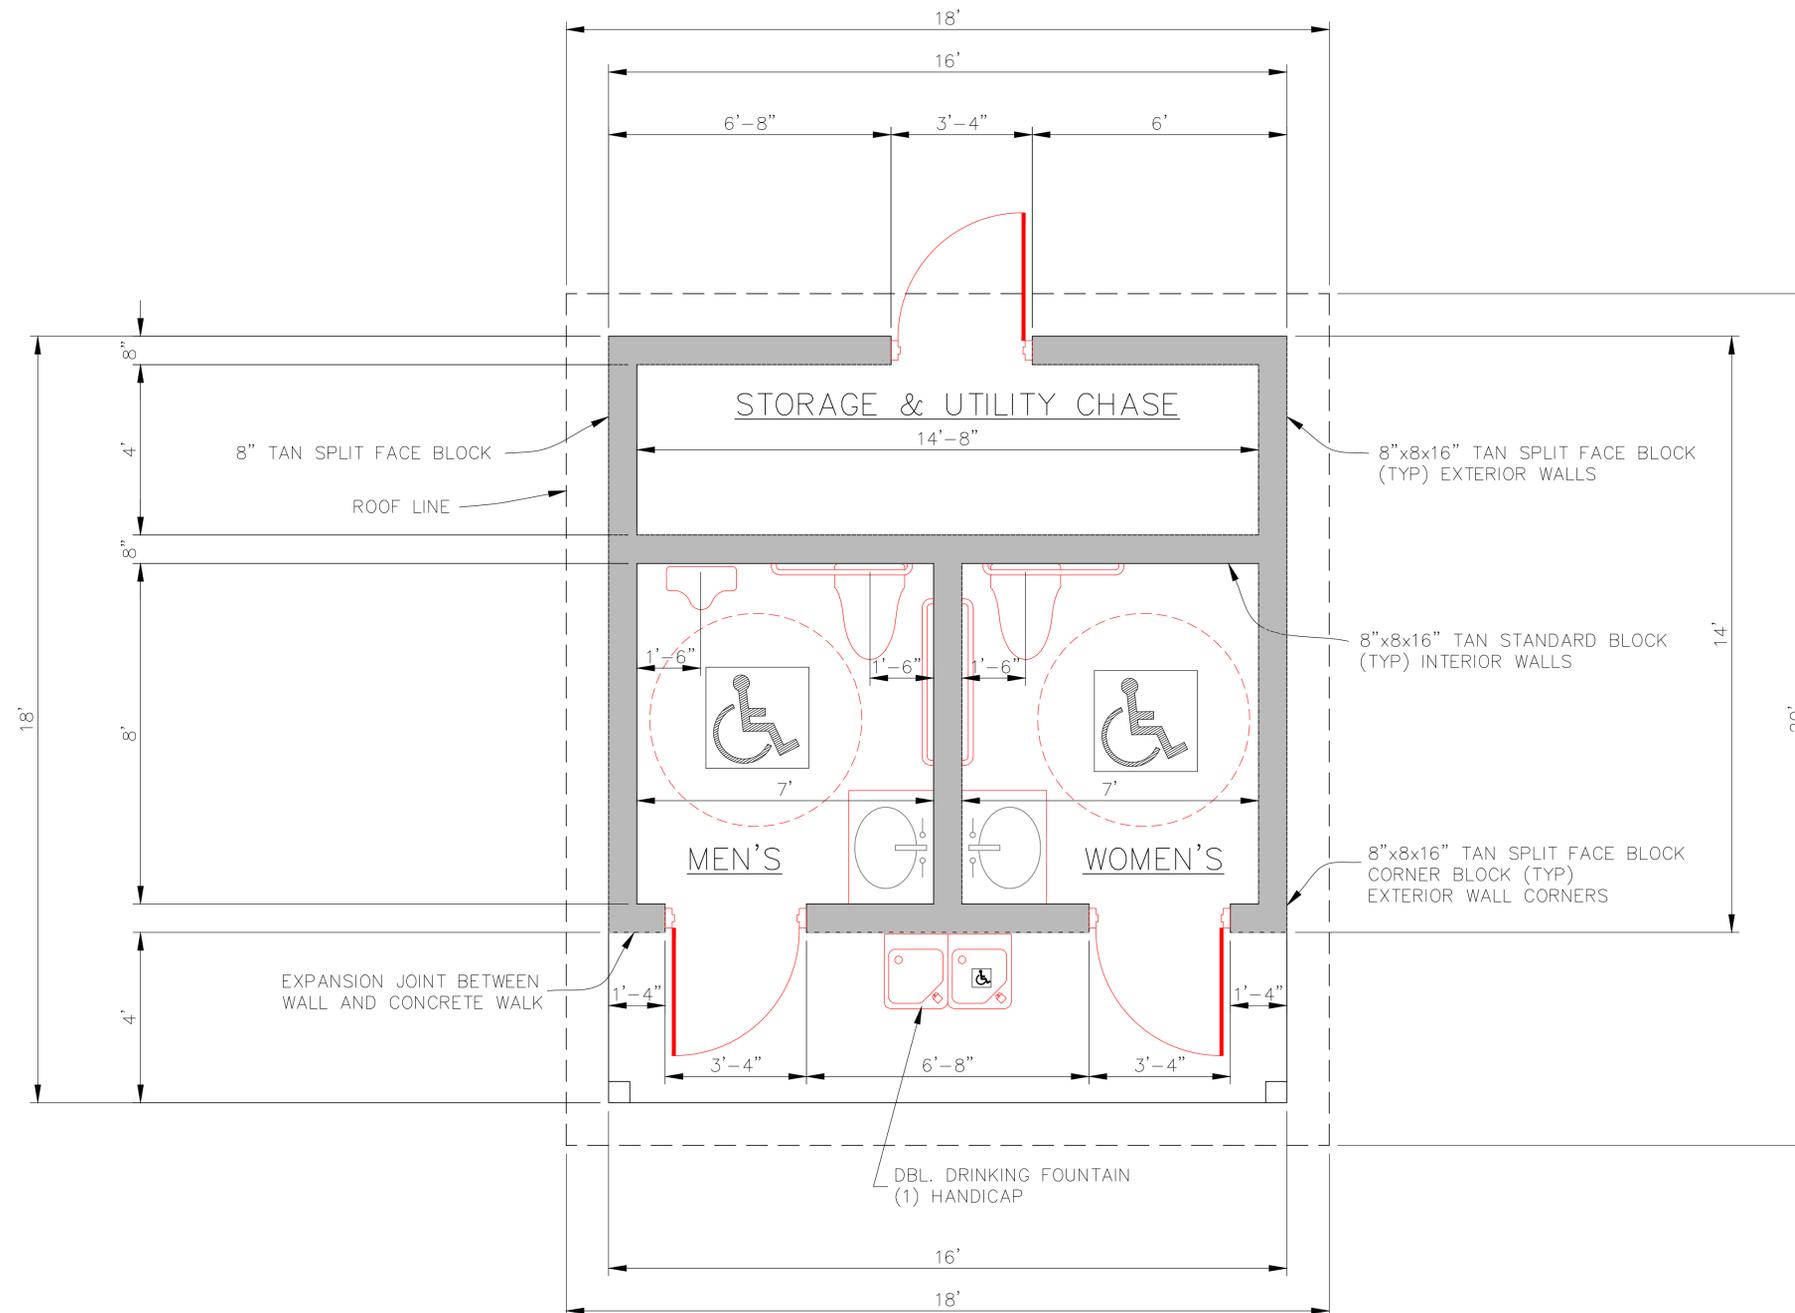

REVISIONS	BY

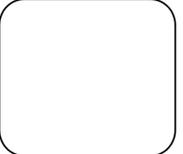


PROJECT FOR:
NORTH SIDE PARK RESTROOM
 SULLIVAN, MISSOURI

FLOOR PLAN


SULLIVAN MISSOURI
 Values and Tradition - Vision and Progress

210 W. WASHINGTON
 SULLIVAN, MO. 63080
 PH: 573-468-8965
 FAX: 573-468-8964
 www.sullivan.mo.us
 @SullivanMissouri
 #CityofSullivan


DRAWN BY:	DG
CHECKED BY:	DK/RS
DATE:	1/26/2018
SCALE:	1/2" = 1'
PROJECT No.	16012
FILE:	16012d1.dwg
SHEET	2
OF 5 SHEETS	

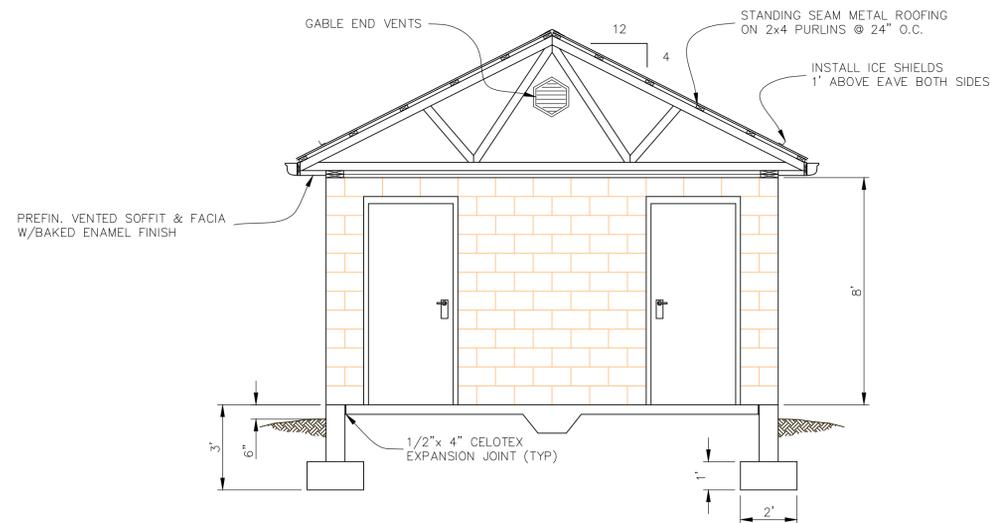


EAST ELEVATION

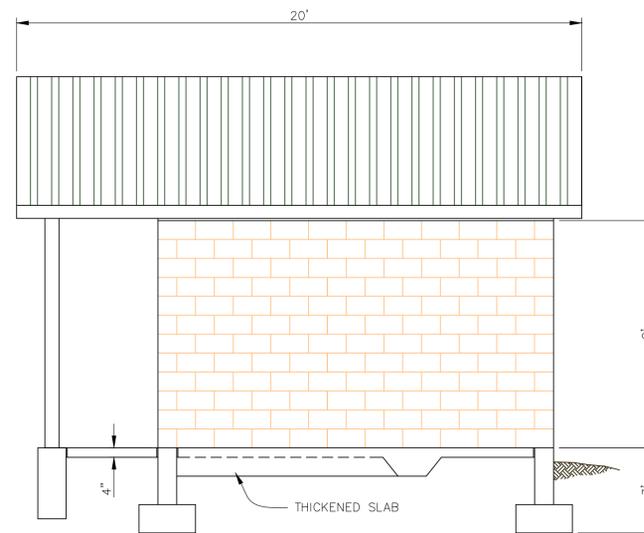

NORTH ELEVATION

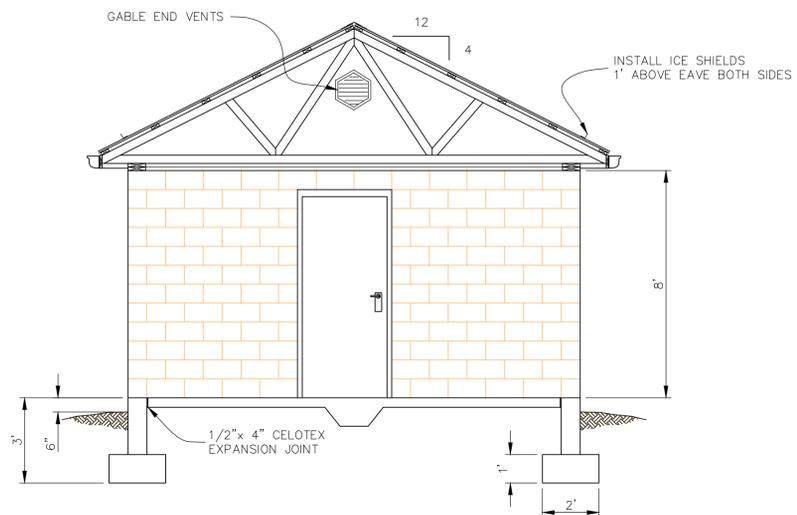

WEST ELEVATION

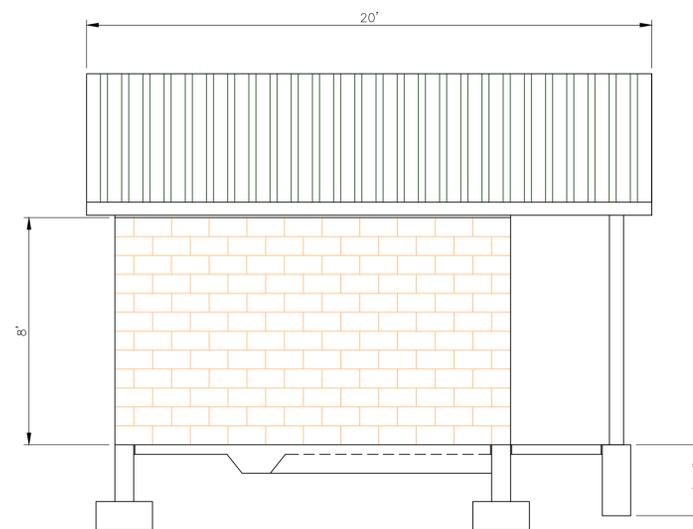

SOUTH ELEVATION

REVISIONS	BY

PROJECT FOR:
NORTH SIDE PARK RESTROOM
 SULLIVAN, MISSOURI


ELEVATIONS

SULLIVAN MISSOURI
 "Values and Tradition - Vision and Progress"


210 W. WASHINGTON
 SULLIVAN, MO 65880
 TEL: 573-488-5884
 FAX: 573-488-5884
 www.sullivanmo.us
 sullivanmissouri
 @CityofSullivan

DRAWN BY: DC
CHECKED BY: RS
DATE: JAN. 2018
SCALE: 1/4" = 1'
PROJECT No. 16012
FILE: 16012d1.dwg
SHEET 3
OF 5 SHEETS


REVISIONS	BY

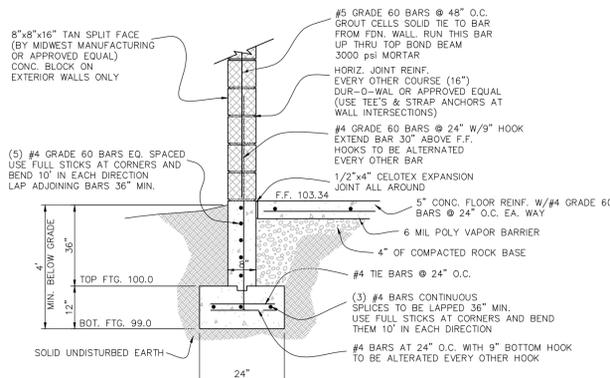


FOOTING AND FOUNDATION SECTION

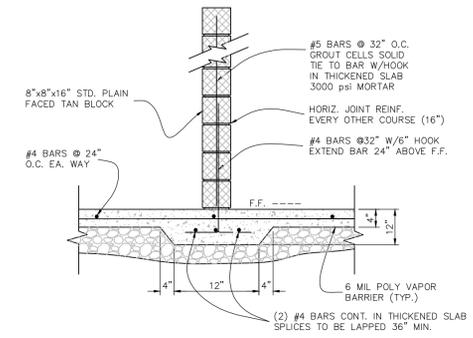

SECTION AT INTERIOR WALLS

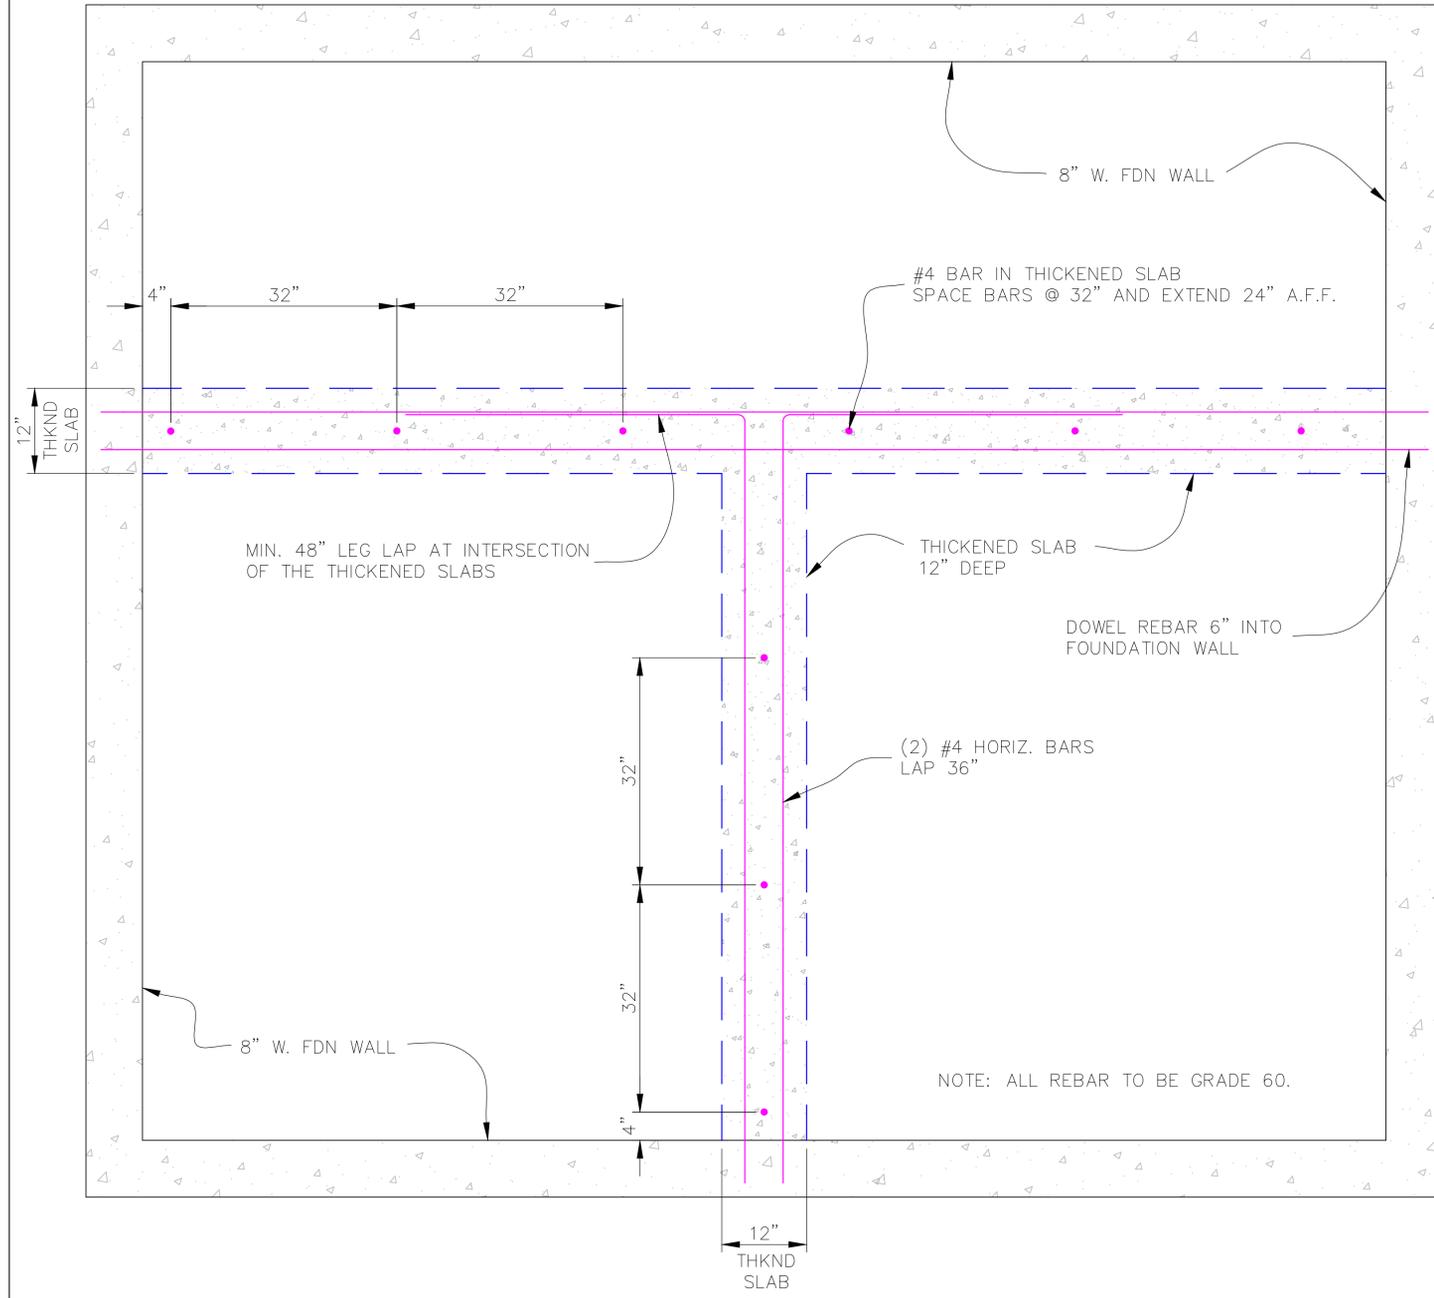

THICKENED SLAB DETAIL
SCALE = 1/2" = 1'-0"

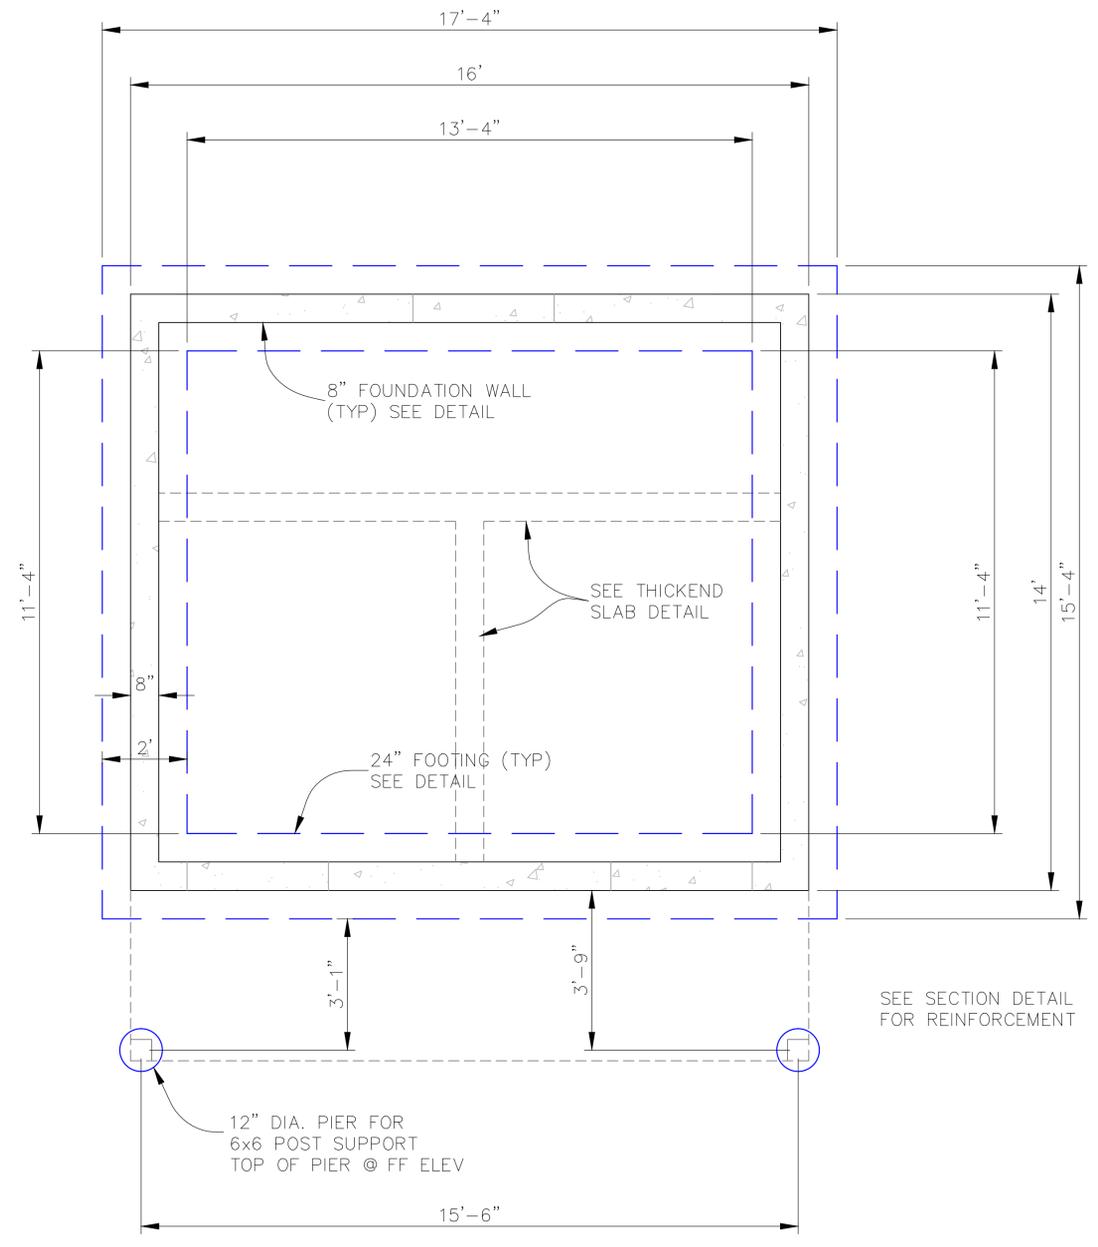


FOUNDATION PLAN
SCALE = 1/4" = 1'-0"

PROJECT FOR:
NORTH SIDE PARK RESTROOM
SULLIVAN, MISSOURI

FOOTING AND FOUNDATION PLAN

210 W. WASHINGTON
SULLIVAN, MO. 63080
PH: 573-468-8965
FAX: 573-468-8964
www.sullivan.mo.us
@SullivanMissouri
@CityofSullivan

DRAWN BY: DG
CHECKED BY: DK/RS
DATE: 1/26/2018
SCALE: AS SHOWN
PROJECT No. 16012
FILE: 16012d1
SHEET 4
OF 5 SHEETS

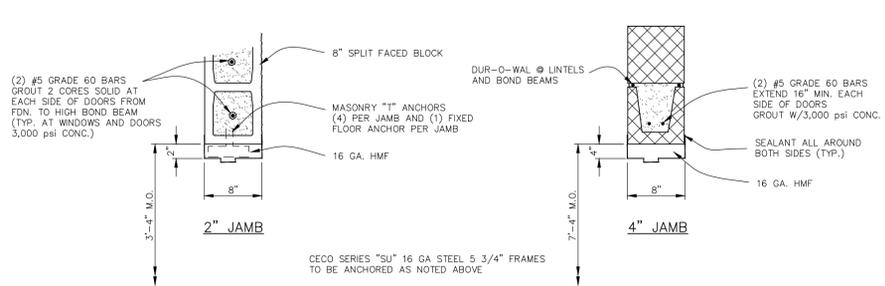


NOTE:
 1. BOND BEAM LINTEL AT 3' WIDE DOORS ONLY. ALL OTHER DOORS AND WINDOWS WILL BE W8 BEAMS.
 2. ALL DOOR FRAMES WILL BE FURNISHED BY CITY BUT INSTALLED BY BLOCK CONTRACTOR OR HIS SUB.
 USE (4) "T" JAMB ANCHORS PER JAMB AND (1) FLOOR ANCHOR PER JAMB.




REINFORCEMENT CENTERING AND PLACEMENT

PLACE JOINT REINFORCEMENT DIRECTLY ON MASONRY AND PLACE MORTAR OVER WIRE TO FORM BED JOINT.
 SPLICES:
 SIDE RODS SHOULD BE LAPPED 6" (152mm) AT SPLICES IN ORDER TO PROVIDE ADEQUATE CONTINUITY OF THE REINFORCEMENT WHEN SUBJECTED TO NORMAL SHRINKAGE STRESSES.

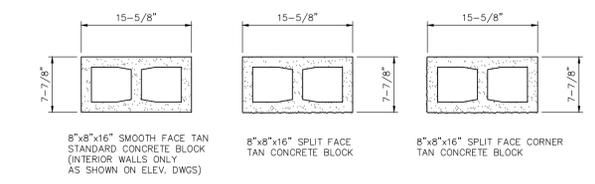


8" PERIMETER BLOCK WALLS TAN SPLIT FACE
 (4) #5 BARS AT ALL WALL INTERSECTIONS FILL CELLS SOLID WITH MORTAR 3000 psi CONCRETE

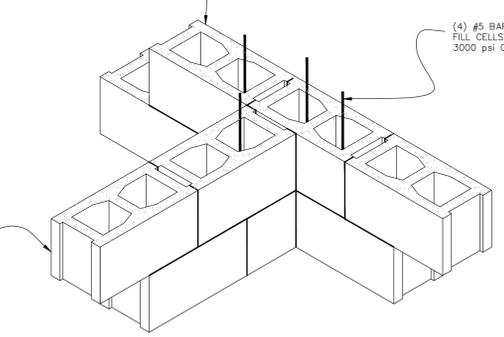


WALL INTERSECTION

TYP. ALL WALLS

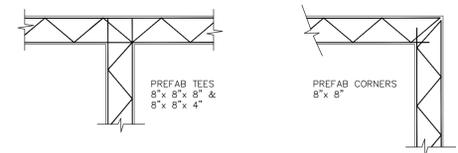


PREFABRICATED CORNERS AND TEES

JOINT REINFORCEMENT, WIRE TIES OR ANCHORS IN EXTERIOR WALLS AND INTERIOR WALLS HOT DIP GALV. (1.50 oz.) ASTM A 153 CLASS B2
 ASTM STANDARD SPECIFICATION FOR COLD DRAWN STEEL FOR CONCRETE REINFORCEMENT, ASTM A62, ALL DUR-O-WAL STEEL (1.50 oz.)

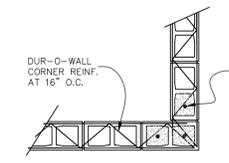


CORNER AND TEE REINFORCEMENT DETAIL

NOTE: DOOR & WINDOW JAMBS TO HAVE (2) #5 BARS GROUTED SOLID IN CELLS AT EACH SIDE OF JAMBS FROM FLOOR TO WITHIN 1 1/2" OF TOP OF BOND BEAM AT TRUSSES.

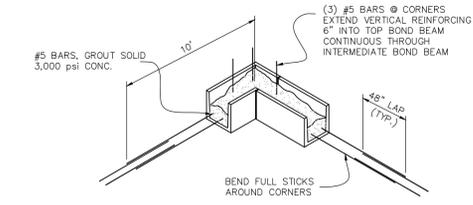


BOND BEAM CORNER REINFORCING

N.T.S.

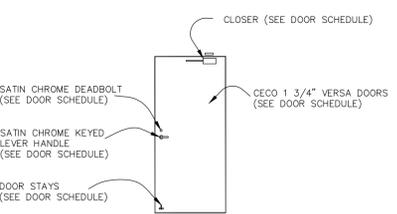


1 3/4" HOLLOW METAL DOOR

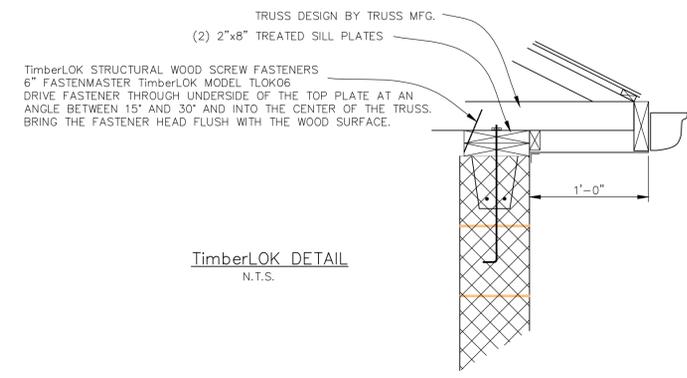

TimberLOK DETAIL


N.T.S.

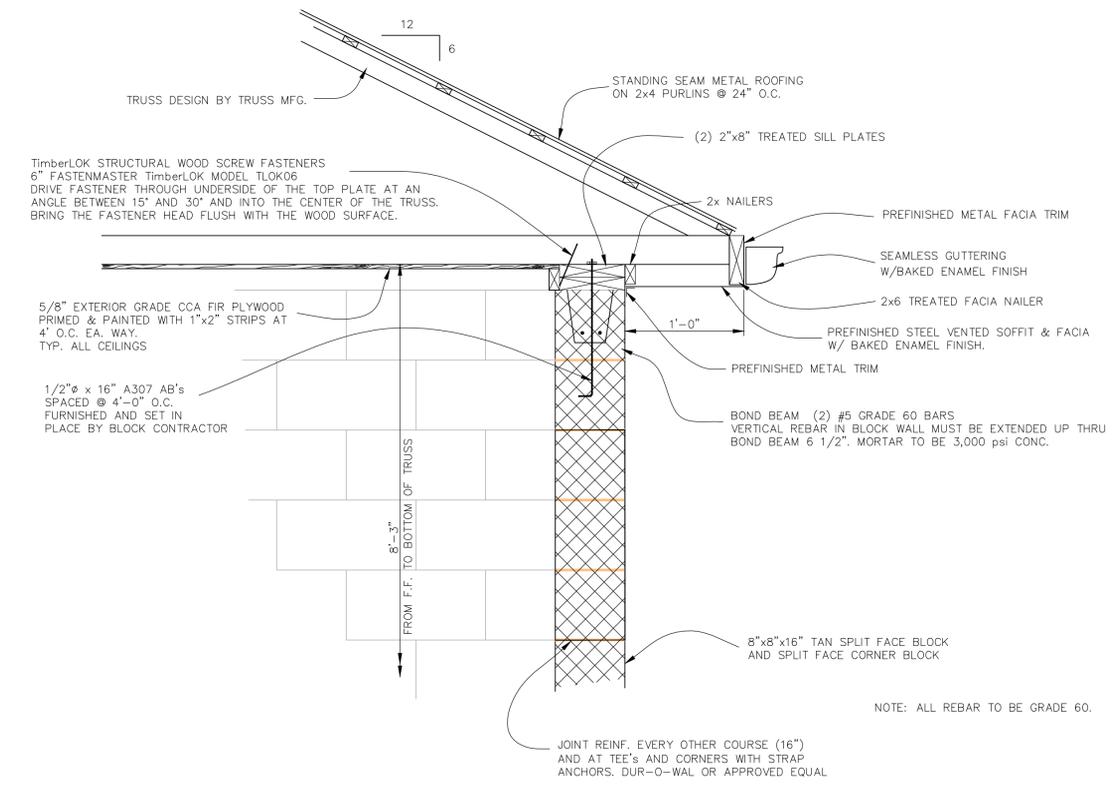

DOOR AND HARDWARE SCHEDULE

NOTE: DOOR FRAMES, "T" ANCHORS & FLOOR ANCHORS WILL BE FURNISHED BY CITY BUT INSTALLED BY BLOCK CONTRACTOR OR HIS SUB.

LOCATION	SIZE	MASONRY OPENING	MATERIAL	FRAMES	ANCHORS	HINGES	MUTES	THRESHOLD	SWEEPS	WEATHER-STRIPPING	DOOR CLOSER	DOOR STAYS	LOCKING HARDWARE	REMARKS
ALL DOORS	3'x7'	3'-4" x 7'-4"	1 3/4" x 16 GA. GALV. POLYCORE CECO FLUSH VERSADOOR	5 3/4" 2" JAMB, 4" HEAD 16 GA. MITERED & WELDED CORNERS	(4) T's PER JAMB & (1) FLOOR ANCHOR	1 1/2 PR. BALL BEARING HAGER SATIN CHROME	NONE	ALUMINUM	YES	YES	INTERIOR MOUNTED SATIN CHROME	DOOR MOUNT	SCHLAGE SATIN CHROME LEVER HANDLES (H.C.) KEYPED OUTSIDE NON-LOCKABLE INSIDE & SATIN CHROME DEADBOLT KEYPED OUTSIDE THUMB TURN INSIDE	HEAVY DUTY FACTORY PREPS & REINFORCEMENT FOR ALL HARDWARE

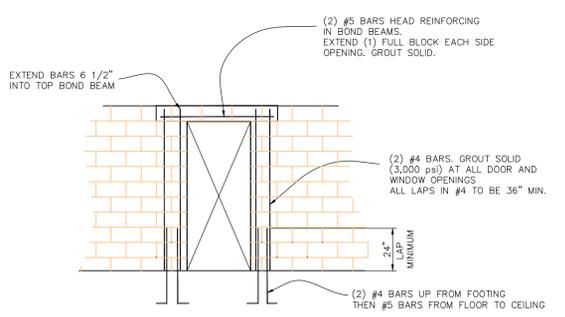

CMU WALL REINFORCING AT OPENINGS

NOTE: PLACE VERT. REINF. IN FIRST TWO CELLS PUT IN 2nd & 3rd CELLS IF INTERFERING WITH FRAME ANCHORS AND EXTEND BOND BEAM TO THESE CELLS

REVISIONS	BY

PROJECT FOR:
NORTH SIDE PARK RESTROOM
 SULLIVAN, MISSOURI

DETAILS

210 W. WASHINGTON
 SULLIVAN, MO. 63080
 PH: 573-468-8965
 FAX: 573-468-8964
 www.sullivan.mo.us
 @sullivanmo
 @cityofsullivan

DRAWN BY: DG
CHECKED BY: DK/RS
DATE: 1/26/2018
SCALE: AS SHOWN
PROJECT No. 16012
FILE: 16012d1.dwg
SHEET 5
OF 5 SHEETS