



**Addendum 1**

**Paving/Overlays of Various  
Parking Lots**

**Project Number 15010**

Prepared By:

City of Sullivan  
Engineering Department  
210 West Washington  
Sullivan, Missouri 63080  
(573) 468-8965

April 29, 2016

# Road Improvement Project Paving/Overlays of Various Parking Lots Proposal-Addendum 1

City of Sullivan  
210 West Washington  
Sullivan, MO 63080

In accordance with the advertisement inviting proposals regarding the above noted project for the City of Sullivan subject to the conditions, contract documents, specifications, including all addenda, and the plans, which so far as they relate to the proposal are made part of it, the undersigned herewith propose to construct the work specified at the following unit prices: **(Any Items Not Listed In Pay Items Shall Be Considered Incidental To Construction)**

Item No.	Description:	Units	Estimated Quantity	Unit Price	Total Price
1	MOBILIZATION	L.S.	1	\$ _____	\$ _____
2	2" MILLING OF ENG. PARKING LOT	S.Y.	614	\$ _____	\$ _____
3	2" BP-2 OVERLAY ENG. PARKING LOT AND RESTRIPE	S.Y.	614	\$ _____	\$ _____
4	2" BP-2 OVERLAY OVER CHIP SEAL AT BASKETBALL COURT	S.Y.	2,308	\$ _____	\$ _____
5	3" BP-2 ASPHALT OVER PREPARED BASE AT GRANDSTAND	S.Y.	2,150	\$ _____	\$ _____
6	2" BP-2 OVERLAY OVER EXISTING CHIP SEAL AT SUNNY JIM BOTTOMLEY LOT ALONG SPRINGFIELD ROAD	S.Y.	2,559	\$ _____	\$ _____
7	3" BP-2 ASPHALT OVER PREPARED BASE AT SUNNY JIM BOTTOMLEY LOT ALONG SPRINGFIELD ROAD	S.Y.	1,146	\$ _____	\$ _____
8	2" BP-2 OVERLAY OVER ASPHALT AT KIDDIE PARK PARKING AREA AND CHIP SEAL AT SKATING RINK PARKING LOT	S.Y.	2,730	\$ _____	\$ _____
9	4" WIDE YELLOW STRIPING ON SUNNY JIM BOTTOMLEY LOT	L.F.	2,635	\$ _____	\$ _____

**TOTAL BID IN WORDS**      \$ \_\_\_\_\_

**TOTAL BID IN FIGURES**      \$ \_\_\_\_\_

*(Signature required on page P2 of P2)*

The undersigned bidder proposes and agree, if this bid is accepted, to enter into an agreement with the City in the form included in the Contract Documents to perform and furnish all work as specified or indicated in the contract documents for the contract price and within the contract time indicated in this bid and in accordance the other terms and conditions of the contract documents. The bidder accepts all of the terms and conditions of the advertisement or invitation to bid and instructions to bidders, including with limitation, those dealing with the disposition of bid security. This bid will remain subject to acceptance for 60 days. Bidder will sign and submit the agreement with the bonds and other documents required by the bidding requirements within 10 days after notice of award by the City. In submitting this bid, the bidder represents that he has examined copies of all bidding documents and all addenda (receipt of which is hereby acknowledged) and has attached a signed copy of each hereto.

Bidder has familiarized himself with the nature and extent of the contract documents, work, site conditions, locality, and laws and regulations that in any manner may affect the cost, progress, performance or furnishing of the work. Bidder has performed or obtained any additional examination, investigations, tests, reports, or similar information or data in respect to underground facilities as required to perform and furnish the work at the contract price, within the contract time and in accordance with the other terms and conditions of the contract documents. The bidder has given the City written notice of all conflicts, error, or discrepancies if any that it has discovered in the contract documents.

The bid is genuine and not made in the interest of or on behalf of any undisclosed person, firm, or corporation and is not submitted in conformity with any agreement or rules of any group, association, organization, or corporation. The bidder has not directly or indirectly induced or solicited any other bidder to submit a false or sham bid. The bidder has not solicited or induced any person, firm, or corporation to refrain from bidding. The bidder has not sought by collusion to obtain for itself any advantage over any other bidder or the City.

The bidder understands and agrees that the City may elect to delete portions of the work before or after the award of the contract, and if the City so elects before the award of the contract, the bidder agrees that the bids will be compared and the contract sum and totals adjusted accordingly to account for deleted portions of the work. The summation of the item prices and item totals must equal the overall total amount. In the event of a discrepancy between the overall total amount and the mathematical summation of such item totals, the mathematical summation of the item totals and accounting for any deletions of portions of the work shall form the basis of the award and the basis for the contract sum.

Mailing Address: \_\_\_\_\_

\_\_\_\_\_

Contractor's Company Name

\_\_\_\_\_  
\_\_\_\_\_  
\_\_\_\_\_

\_\_\_\_\_

Contractor's Authorized Rep. (SIGNATURE)

Date: \_\_\_\_\_

\_\_\_\_\_

Authorized Representative's Title

Phone Number: \_\_\_\_\_

## **TECHNICAL SPECIFICATIONS- ADDENDUM 1**

No direct payment will be made for incidental items necessary to complete the work as described unless specifically provided as a pay item in the contract. Missouri Standard Specifications for Highway Construction shall be utilized except as amended in the Job Special Provisions or the technical specifications below.

### **ITEM NO. 1**            **MOBILIZATION**

This work shall be performed in accordance with Missouri Standard Specifications for Highway Construction. This work shall be paid lump sum.

### **ITEM NO. 2**            **2" MILLING OF ENGINEERING PARKING LOT**

This work shall be performed in accordance with Missouri Standard Specifications for Highway Construction. This item shall include milling of existing asphalt before new overlay. This shall include, but not be limited to cleaning and disposal of millings. This work shall be paid per square yard.

### **ITEM NO. 3**            **2" BP-2 OVERLAY ENGINEERING PARKING LOT AND RESTRIPE**

This work shall be performed in accordance with Missouri Standard Specifications for Highway Construction. This item shall include all labor, material, and equipment necessary to install complete. Asphalt shall be laid in a single two inch lift. Restripe 4" White to match existing. This work shall be paid per square yard installed complete.

### **ITEM NO. 4**            **2" BP-2 OVERLAY OVER CHIP SEAL AT BASKETBALL COURT**

This work shall be performed in accordance with Missouri Standard Specifications for Highway Construction. This item shall include all labor, material, and equipment necessary to install complete. Asphalt shall be laid in a single lift. This work shall be paid per square yard installed complete.

### **ITEM NO. 5**            **3" BP-2 ASPHALT OVER PREPARED BASE AT GRANDSTAND**

This work shall be performed in accordance with Missouri Standard Specifications for Highway Construction. This item shall include all labor, material, and equipment necessary to install complete. Asphalt shall be laid in a single lift. This work shall be paid per square yard installed complete.

### **ITEM NO. 6**            **2" BP-2 OVERLAY OVER CHIP SEAL SUNNY JIM BOTTOMLEY LOT ALONG SPRINGFIELD ROAD**

This work shall be performed in accordance with Missouri Standard Specifications for Highway Construction. This item shall include all labor, material, and equipment necessary to install complete. Asphalt shall be laid in a single lift. This work shall be paid per square yard installed complete.

**ITEM NO. 7**                    **3" BP-2 ASPHALT OVER PREPARED BASE AT SUNNY JIM  
BOTTOMLEY LOT ALONG SPRINGFIELD ROAD**


This work shall be performed in accordance with Missouri Standard Specifications for Highway Construction. This item shall include all labor, material, and equipment necessary to install complete. Asphalt shall be laid in a single lift. This work shall be paid per square yard installed complete.

**ITEM NO. 8**                    **2" BP-2 OVERLAY OVER ASPHALT AT KIDDIE PARK PARKING  
AREA AND CHIP SEAL AT SKATING RINK PARKING LOT**

This work shall be performed in accordance with Missouri Standard Specifications for Highway Construction. This item shall include all labor, material, and equipment necessary to install complete. Asphalt shall be laid in a single lift. This work shall be paid per square yard installed complete.


**ITEM NO. 9**                    **4" WIDE YELLOW STRIPING ON SUNNY JIM BOTTOMLEY LOT**

This work shall be performed in accordance with Missouri Standard Specifications for Highway Construction. This item shall include all labor, material, and equipment necessary to install complete. City to assist contractor with striping layout for parking lot. This work shall be paid per linear foot installed complete.

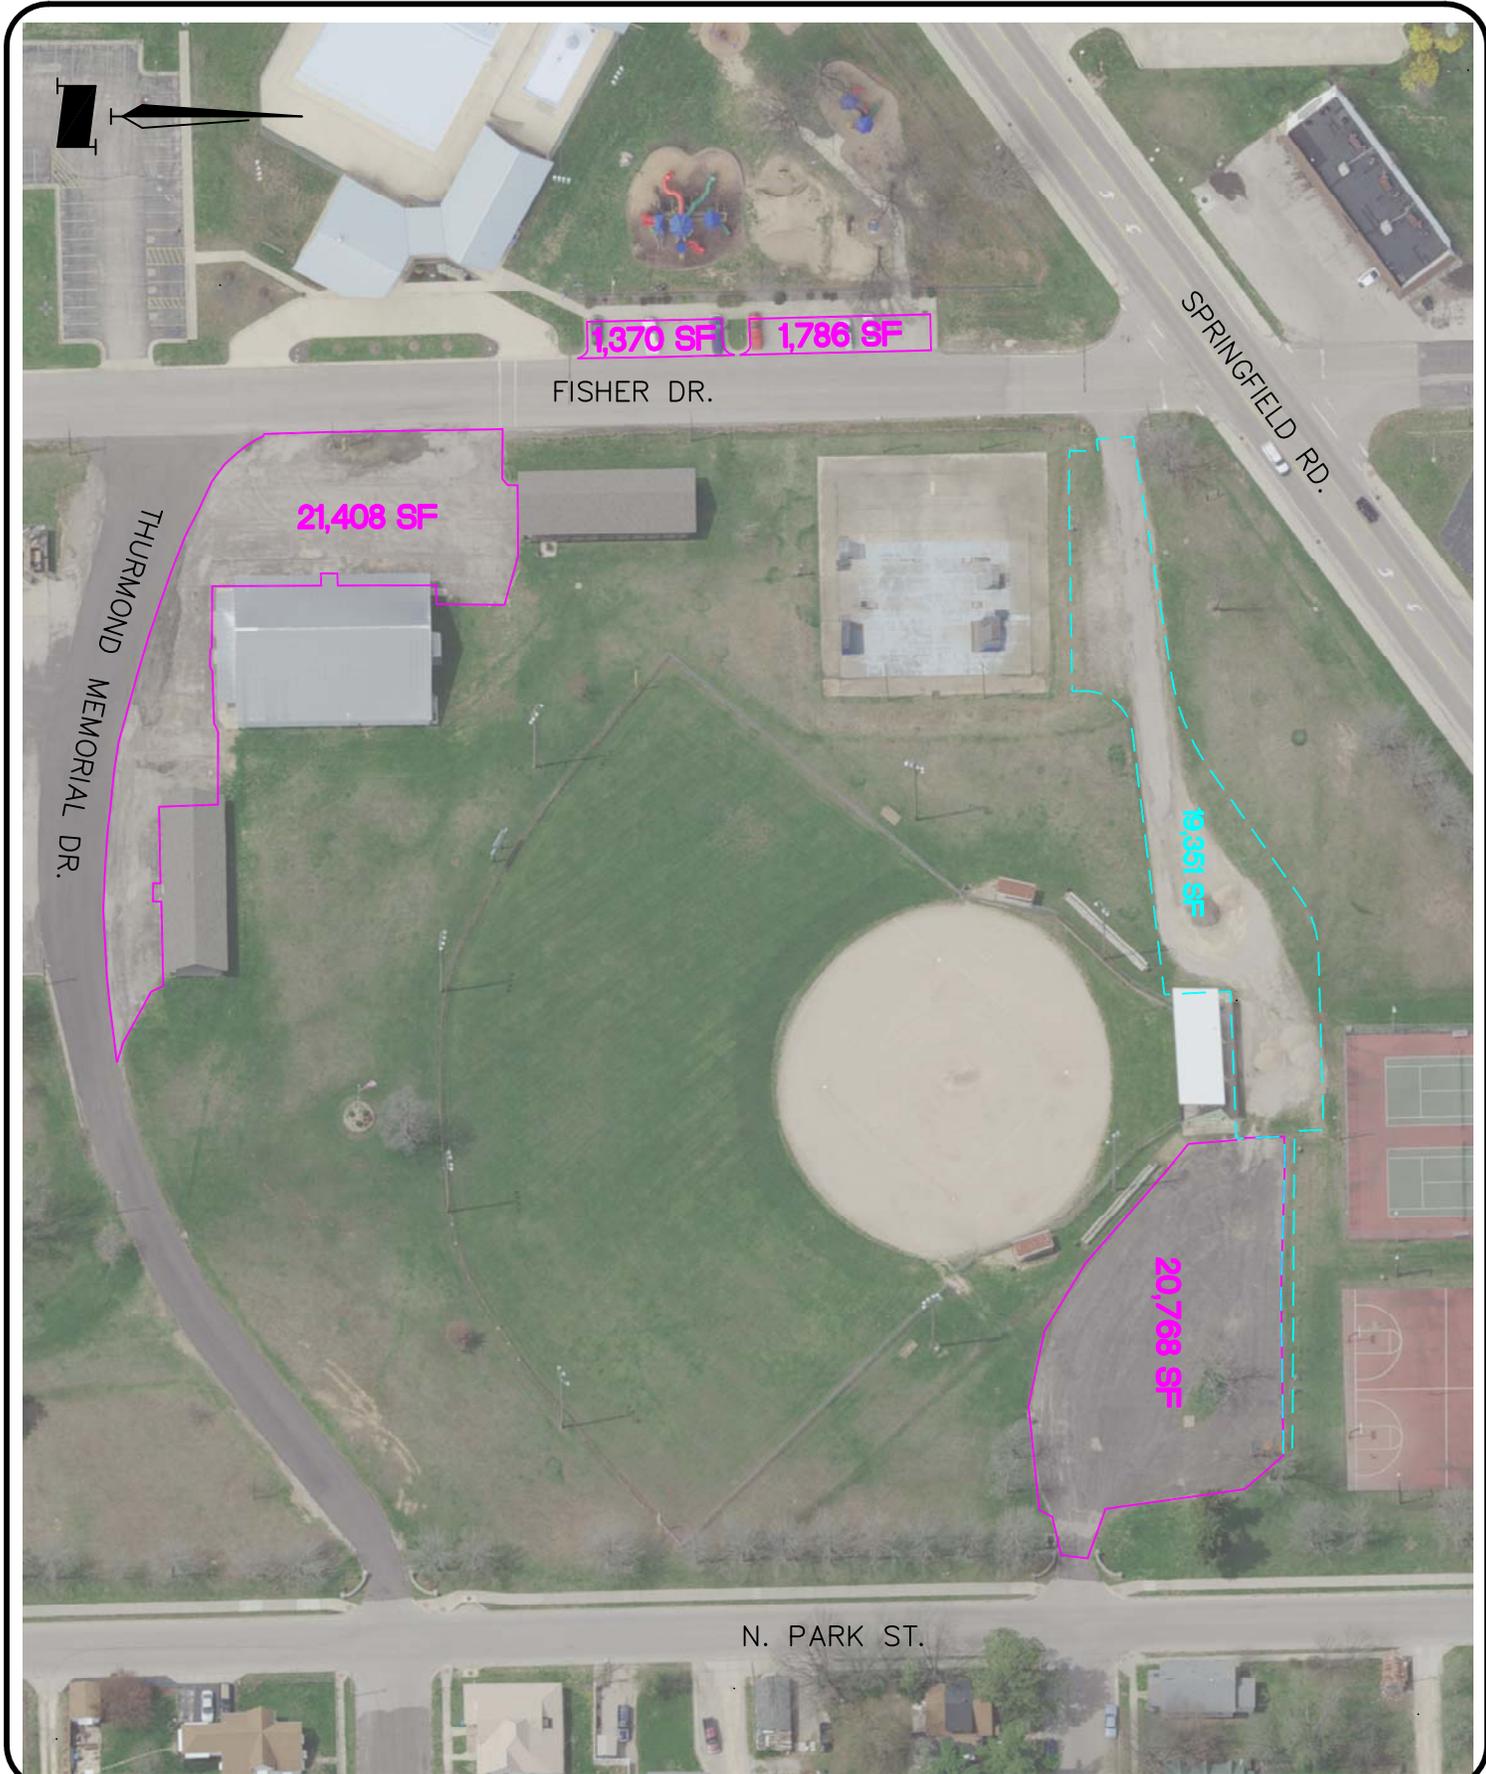

JIM BOTTOMLEY PARK  
 PAVING AREAS  
 EXHIBIT 1  
 ADDENDUM

DATE: APRIL 29, 2016  
 DRAWN BY: DG  
 CHECKED BY: RS  
 PLOT SCALE: 1" = 100'  
 FILE NAME: 15013/15013 parking ext lo 04

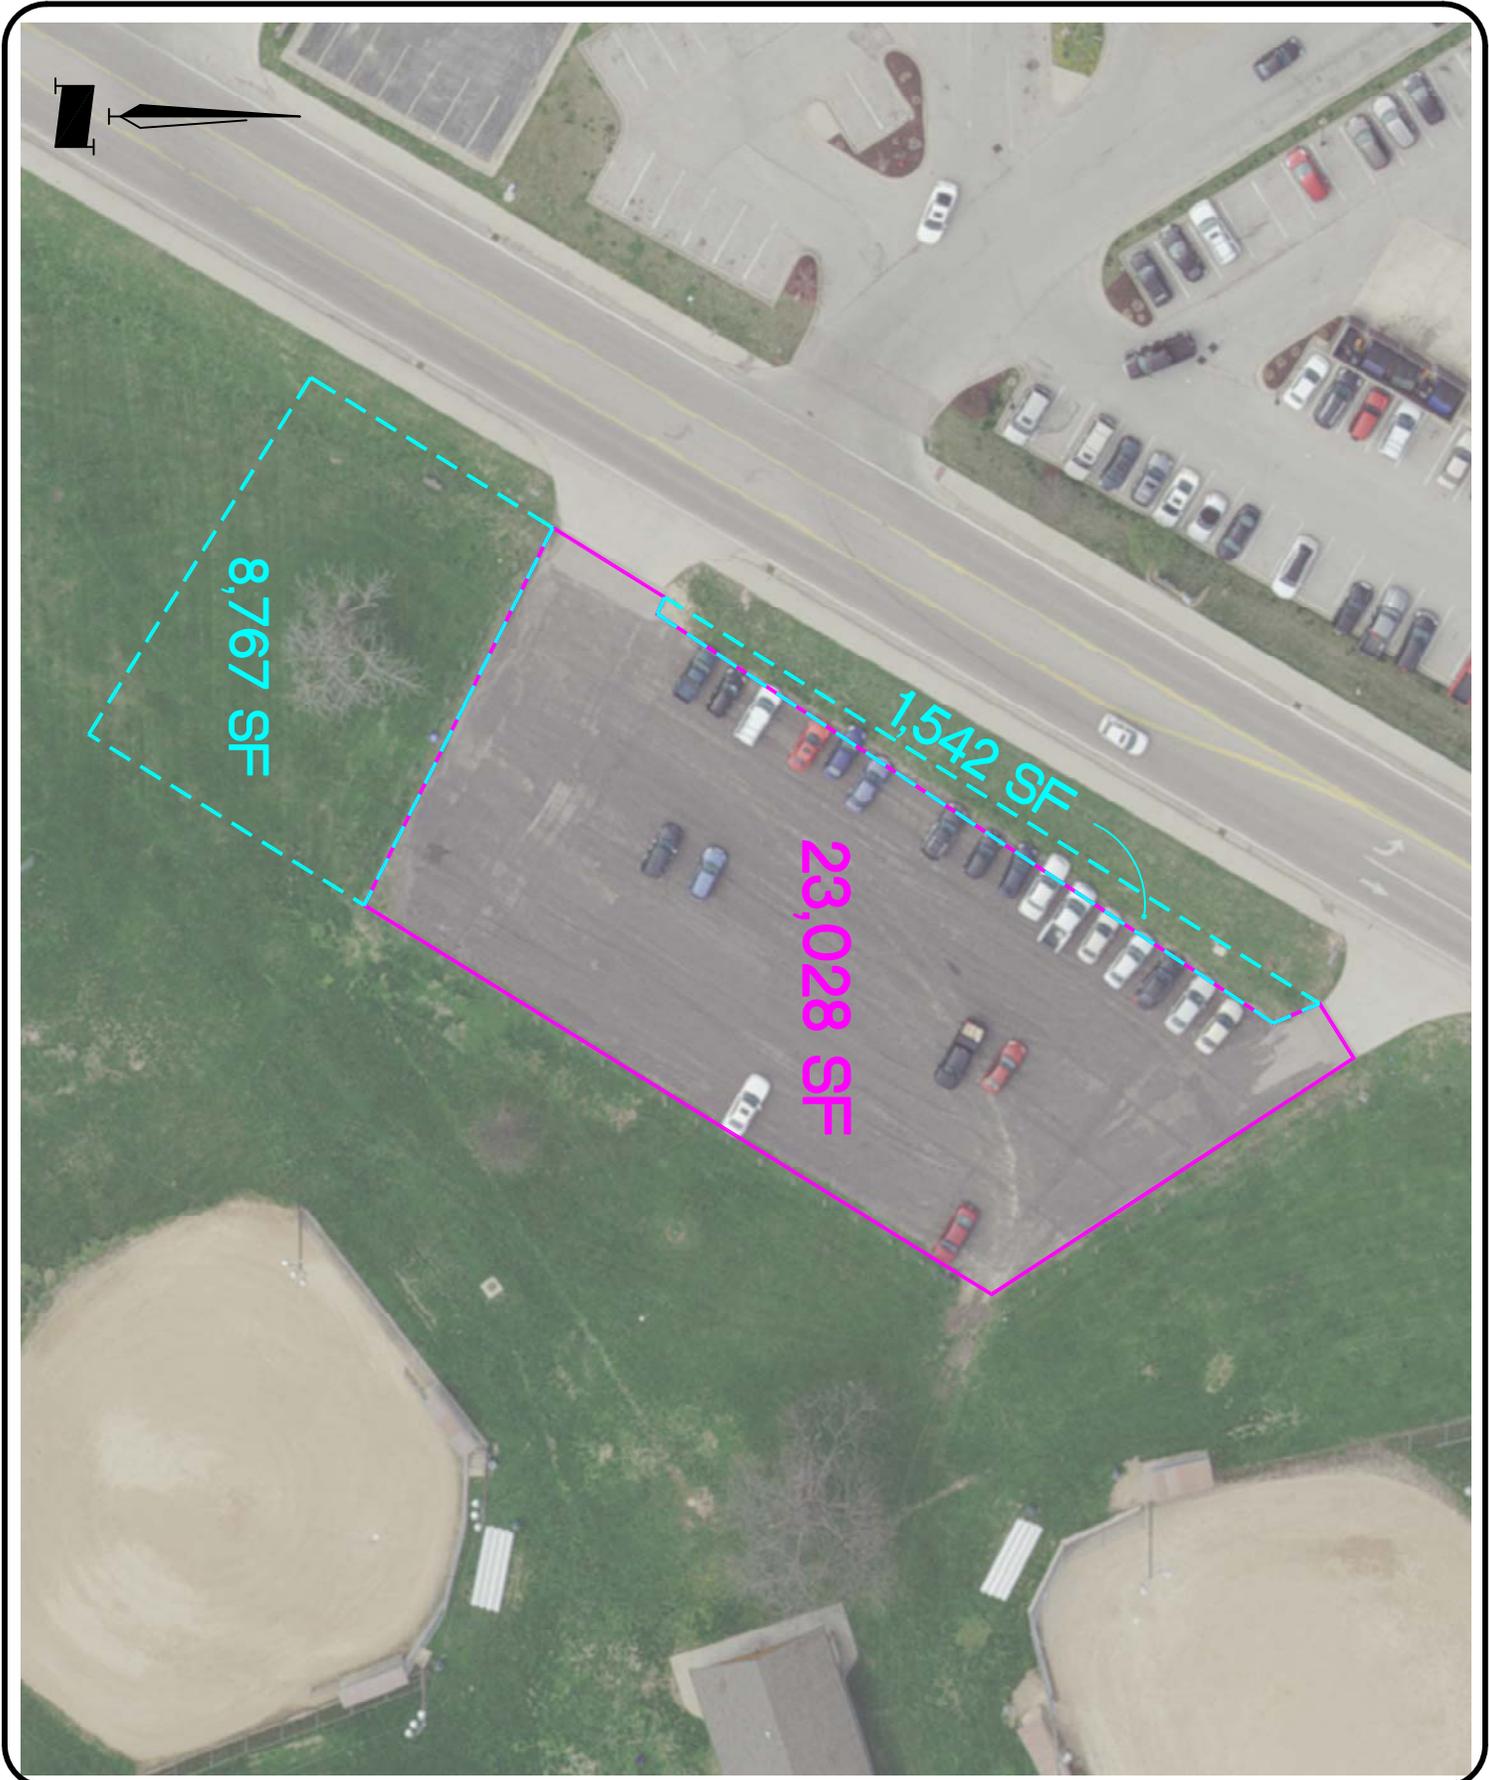

JIM BOTTOMLEY PARK  
PAVING AREAS  
EXHIBIT 2  
ADDENDUM

DATE: APRIL 29, 2016  
DRAWN BY: DG  
CHECKED BY: RS  
PLOT SCALE: 1" = 50'  
FILE NAME: 15013/15013 parking ext lo 04